



Blokk E - Takplan
1 : 100

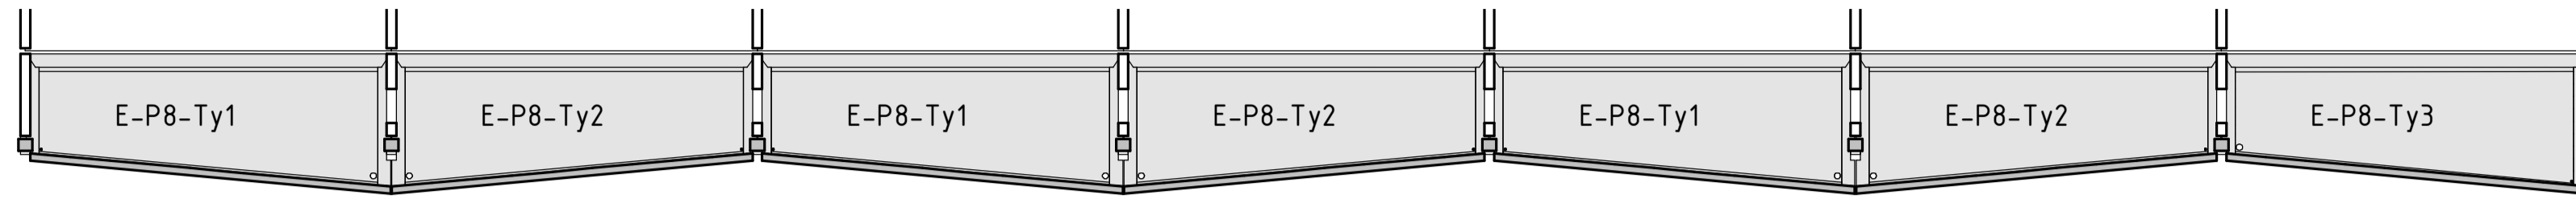


Blokk E - Plan 8
1 : 100

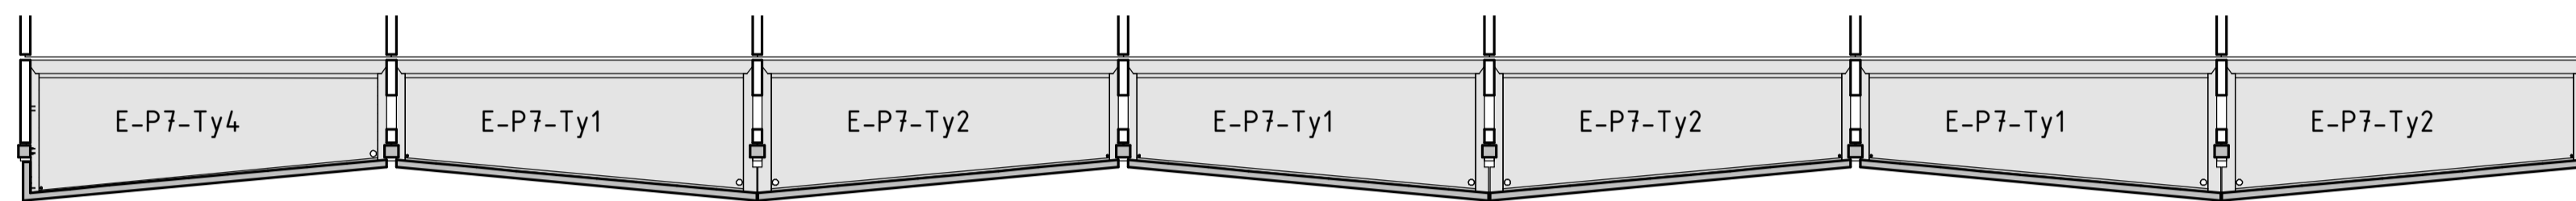


Blokk E - Plan 7
1 : 100




Blokk E - Plan 6
1 : 100

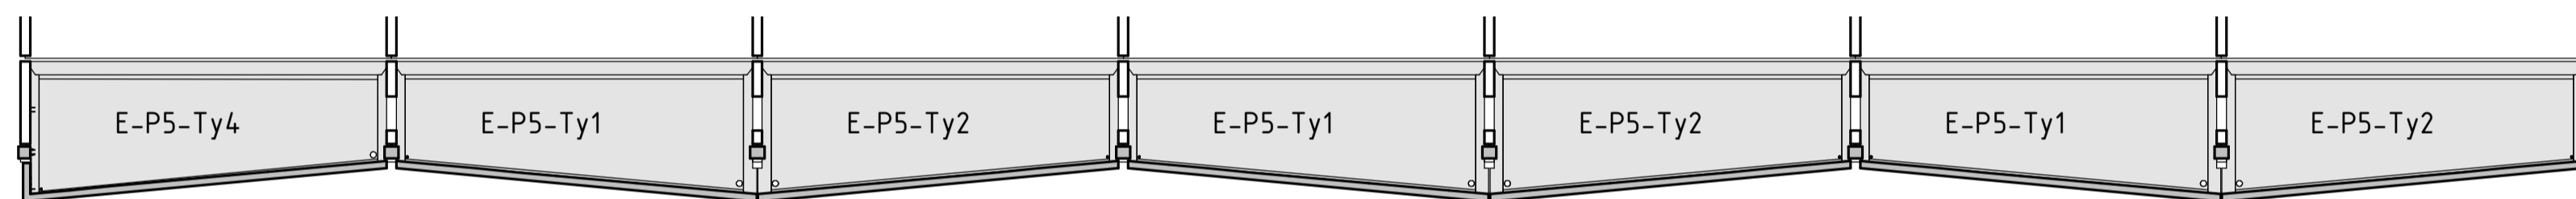


Blokk E - Plan 5
1 : 100

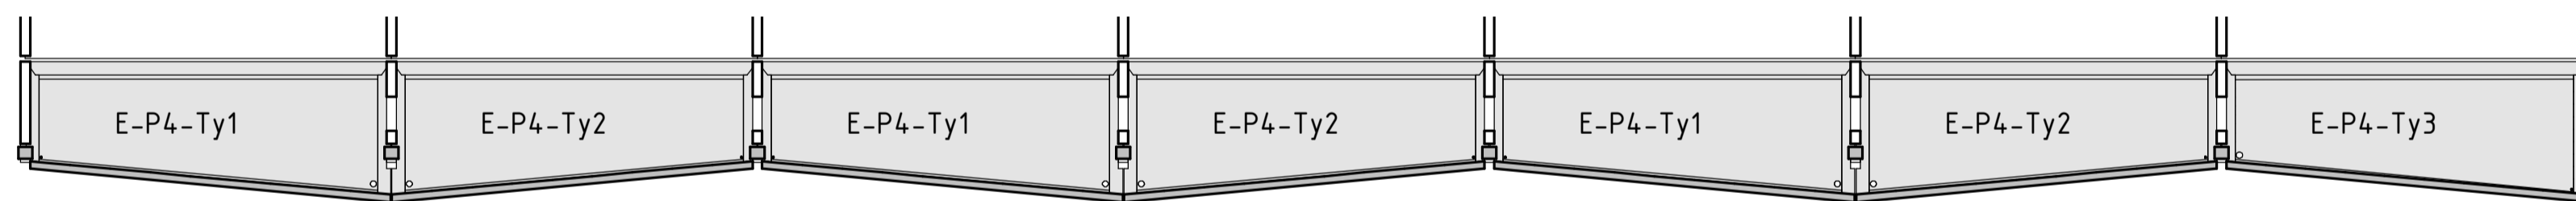


Blokk E - Plan 4
1 : 100

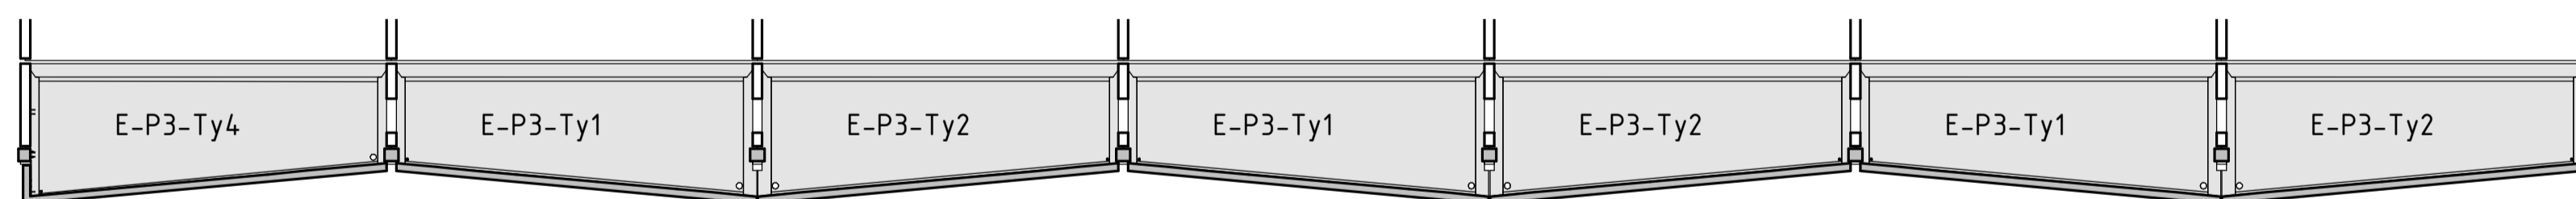

Blokk E - Plan 3
1 : 100

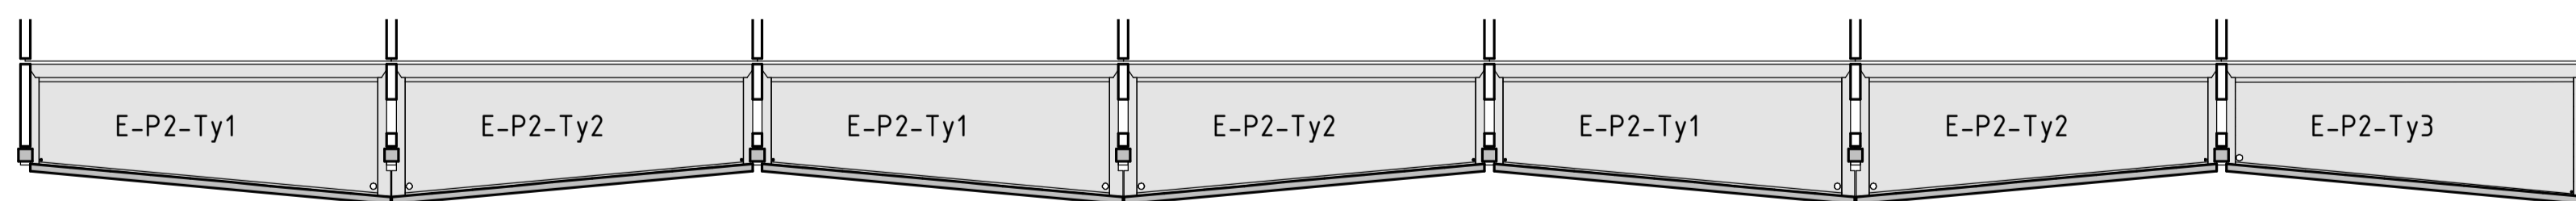

Blokk E - Plan 2
1 : 100

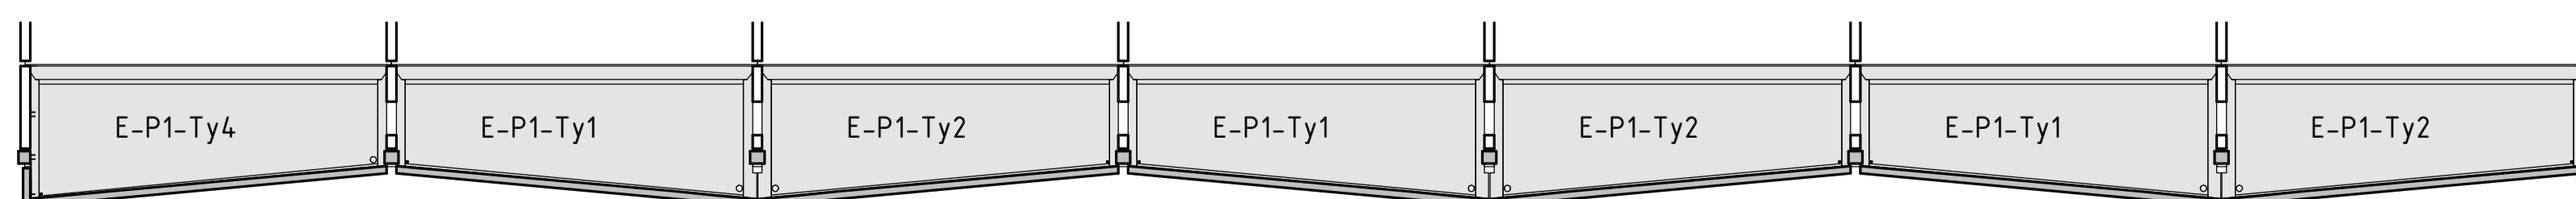

Blokk E - Plan 1
1 : 100

Blokk A	Ty1 24	Ty2 24	Ty3 3	Ty4 3	Ty5 4	Ty6 5
Blokk B	Ty1 24	Ty2 24	Ty3 3	Ty4 3	Ty5 4	Ty6 5
Blokk C	Ty1 24	Ty2 24	Ty3 3	Ty4 3	Ty5 4	Ty6 5
Blokk D	Ty1 21	Ty2 21	Ty3 3	Ty4 4	Ty5 4	Ty6 3
Blokk E	Ty1 24	Ty2 24	Ty3 4	Ty4 4	Ty5 3	Ty6 4
Total	Ty1 117	Ty2 117	Ty3 16	Ty4 17	Ty5 19	Ty6 22

REV. BESKRIVELSE	ARBEIDSTEGNING	DATE	SIGN.
TITTEL: Utsmåg Borettslag Blokk E plan balkongelementer		TEGN: AMA KONST: AMA KONTR: TI MÅLSTOKK: SOM VIST PROSJEKT OG TEGNING NR: 1017-01- 112	DATE: 12.06.2020 DATE: 12.06.2020 DATE: 12.06.2020 FORMÅT: A1
SMIDT & INGEBRIGTSEN AS RÅDGIVENDE INGENIØRER I BYGGE OG ANLEGGSTEKNIKK Telefon +47 55 11 64 00 E-post post@smias.no Postadresse: Postboks 181 Neotun, 5852 BERGEN Web www.smias.no			